

# VRINDAVAN RESIDENCY

| AREA DETAILS:-                                |  |  |  |
|---|--|--|--|
| TOTAL LAND AREA = 1776.1776 SQYD (3.88) ACRE  |  |  |  |
| TOTAL ROAD AREA = 4818.0544 SQYD (10.88) ACRE |  |  |  |
| TOTAL PLOT AREA = 12942.127 SQYD (2.87) ACRE  |  |  |  |

| LEGEND NEW BLOCK-B |               |                   |   |
|--------------------|---------------|-------------------|---|
| COLOR              | PLOT SIZE     | PLOT AREA (SQYD.) | PLOT NO.  |
| Green              | 30'-0"X30'-0" | 100.0 SQYD.       | B183, B184, B185, B187, B199, B200, B221, B222, B234, B235, B231, B252, B279, B280, B311, B312, B336, B337, B360, B363, B364, B369.   |
| Red                | 30'-0"X19'-6" | 65.0 SQYD.        | B188, B198, B222, B233, B236, B250, B281, B296, B297, B310, B338, B351.   |
| Yellow             | 15'-0"X30'-0" | 50.0 sqyd.        | B189-B197, B201-B203, B215-B220, B224-B232, B237-B249, B253-B264, B267-B278, B282-B295, B298-B309, B313-B322, B326-B335, B339-B350, B352-B354, B372-B376, B377-B381, B384-B389. |
| Blue               | DIFFERENT     |                   | B170-B182, B204-B214, B265, B266, B323-B325, B355-B359, B361-B362, B365-B368, B370, B371, B382, B383.   |


| LEGEND | PLOT AREA      |
|--------|----------------|
| Yellow | 50.0 SQYD.     |
| Blue   | 55.4 SQYD.     |
| Green  | 60.0 SQYD.     |
| Red    | 100.0 SQYD.    |
| Purple | 110.8 SQYD     |
| Pink   | DIFFERENT SIZE |

| LEGEND | BLOCK-A                      |              |
|--------|------------------------------|--------------|
| COLOR  | PLOT SIZE                    | PLOT AREA    |
| Yellow | 15'-0"X30'-0"                | 50.0 sqyd.   |
| Blue   | 18'-0"X30'-0"                | 60.00 sqyd.  |
| Red    | 20'-0"X37'-7 $\frac{1}{2}$ " | 83.61 sqyd.  |
| Green  | 30'-0"X30'-0"                | 100.00 sqyd. |
| Pink   | DIFFERENT SIZE               |              |


| AREA DETAILS:-                              |  |  |  |
|---|--|--|--|
| TOTAL LAND AREA = 20905.7 SQYD (4.319) ACRE |  |  |  |
| TOTAL ROAD AREA = 8041.5 SQYD (1.248) ACRE  |  |  |  |
| TOTAL PLOT AREA = 14864.2 SQYD (3.07) ACRE  |  |  |  |

| COMMERCIAL LEGEND :- |               |                   |          |
|----------------------|---------------|-------------------|----------|
| COLOR                | PLOT SIZE     | PLOT AREA (SQYD.) | PLOT NO. |
| Orange               | DIFFERENT     | 28.0              | S1       |
| Orange               | 10'-0"X30'-0" | 33.0              | S2       |
| Orange               | 10'-0"X30'-0" | 33.0              | S3       |
| Orange               | 12'-0"X18'-0" | 24.0              | S4       |
| Orange               | 13'-0"X18'-0" | 26.0              | S5       |

| RESIDENTIAL LEGEND :- |               |                   |  |
|-----------------------|---------------|-------------------|--|
| COLOR                 | PLOT SIZE     | PLOT AREA (SQYD.) | PLOT NO.   |
| Green                 | 20'-0"X45'-0" | 100.0 SQYD.       | B16, B19, B20, B23, B24, B27   |
| Blue                  | 30'-0"X30'-0" | 100.0 SQYD.       | B33, B34, B43, B44, B51, B52, B61, B62, B68, B69, B79, B80, B86, B101, B103, B116, B117, B121, B134, B136, B149, B150, B163  |
| Yellow                | 15'-0"X30'-0" | 50.0 sqyd.        | B32, B45, B46  |
| Red                   | 16'-6"X30'-0" | 55.0 sqyd.        | B35-B37, B40-B42, B53-B55, B58-B60, B70-B72, B75-B78, B87-B92, B95-B100, B104-B115, B122-B126, B129-B133, B137-B141, B144-B148, B151-B155, B158-B162   |
| Pink                  | DIFFERENT     |                   | B2-B7, B11, B12, B13, B15, B17, B18, B21, B22, B25, B26, B28, B31, B38, B39, B50, B56, B57, B63, B67, B73-B74, B81, B85, B93, B94, B102, B118-B120, B127, B128, B135, B135A, B142, B143, B156, B157, B164-B169 |

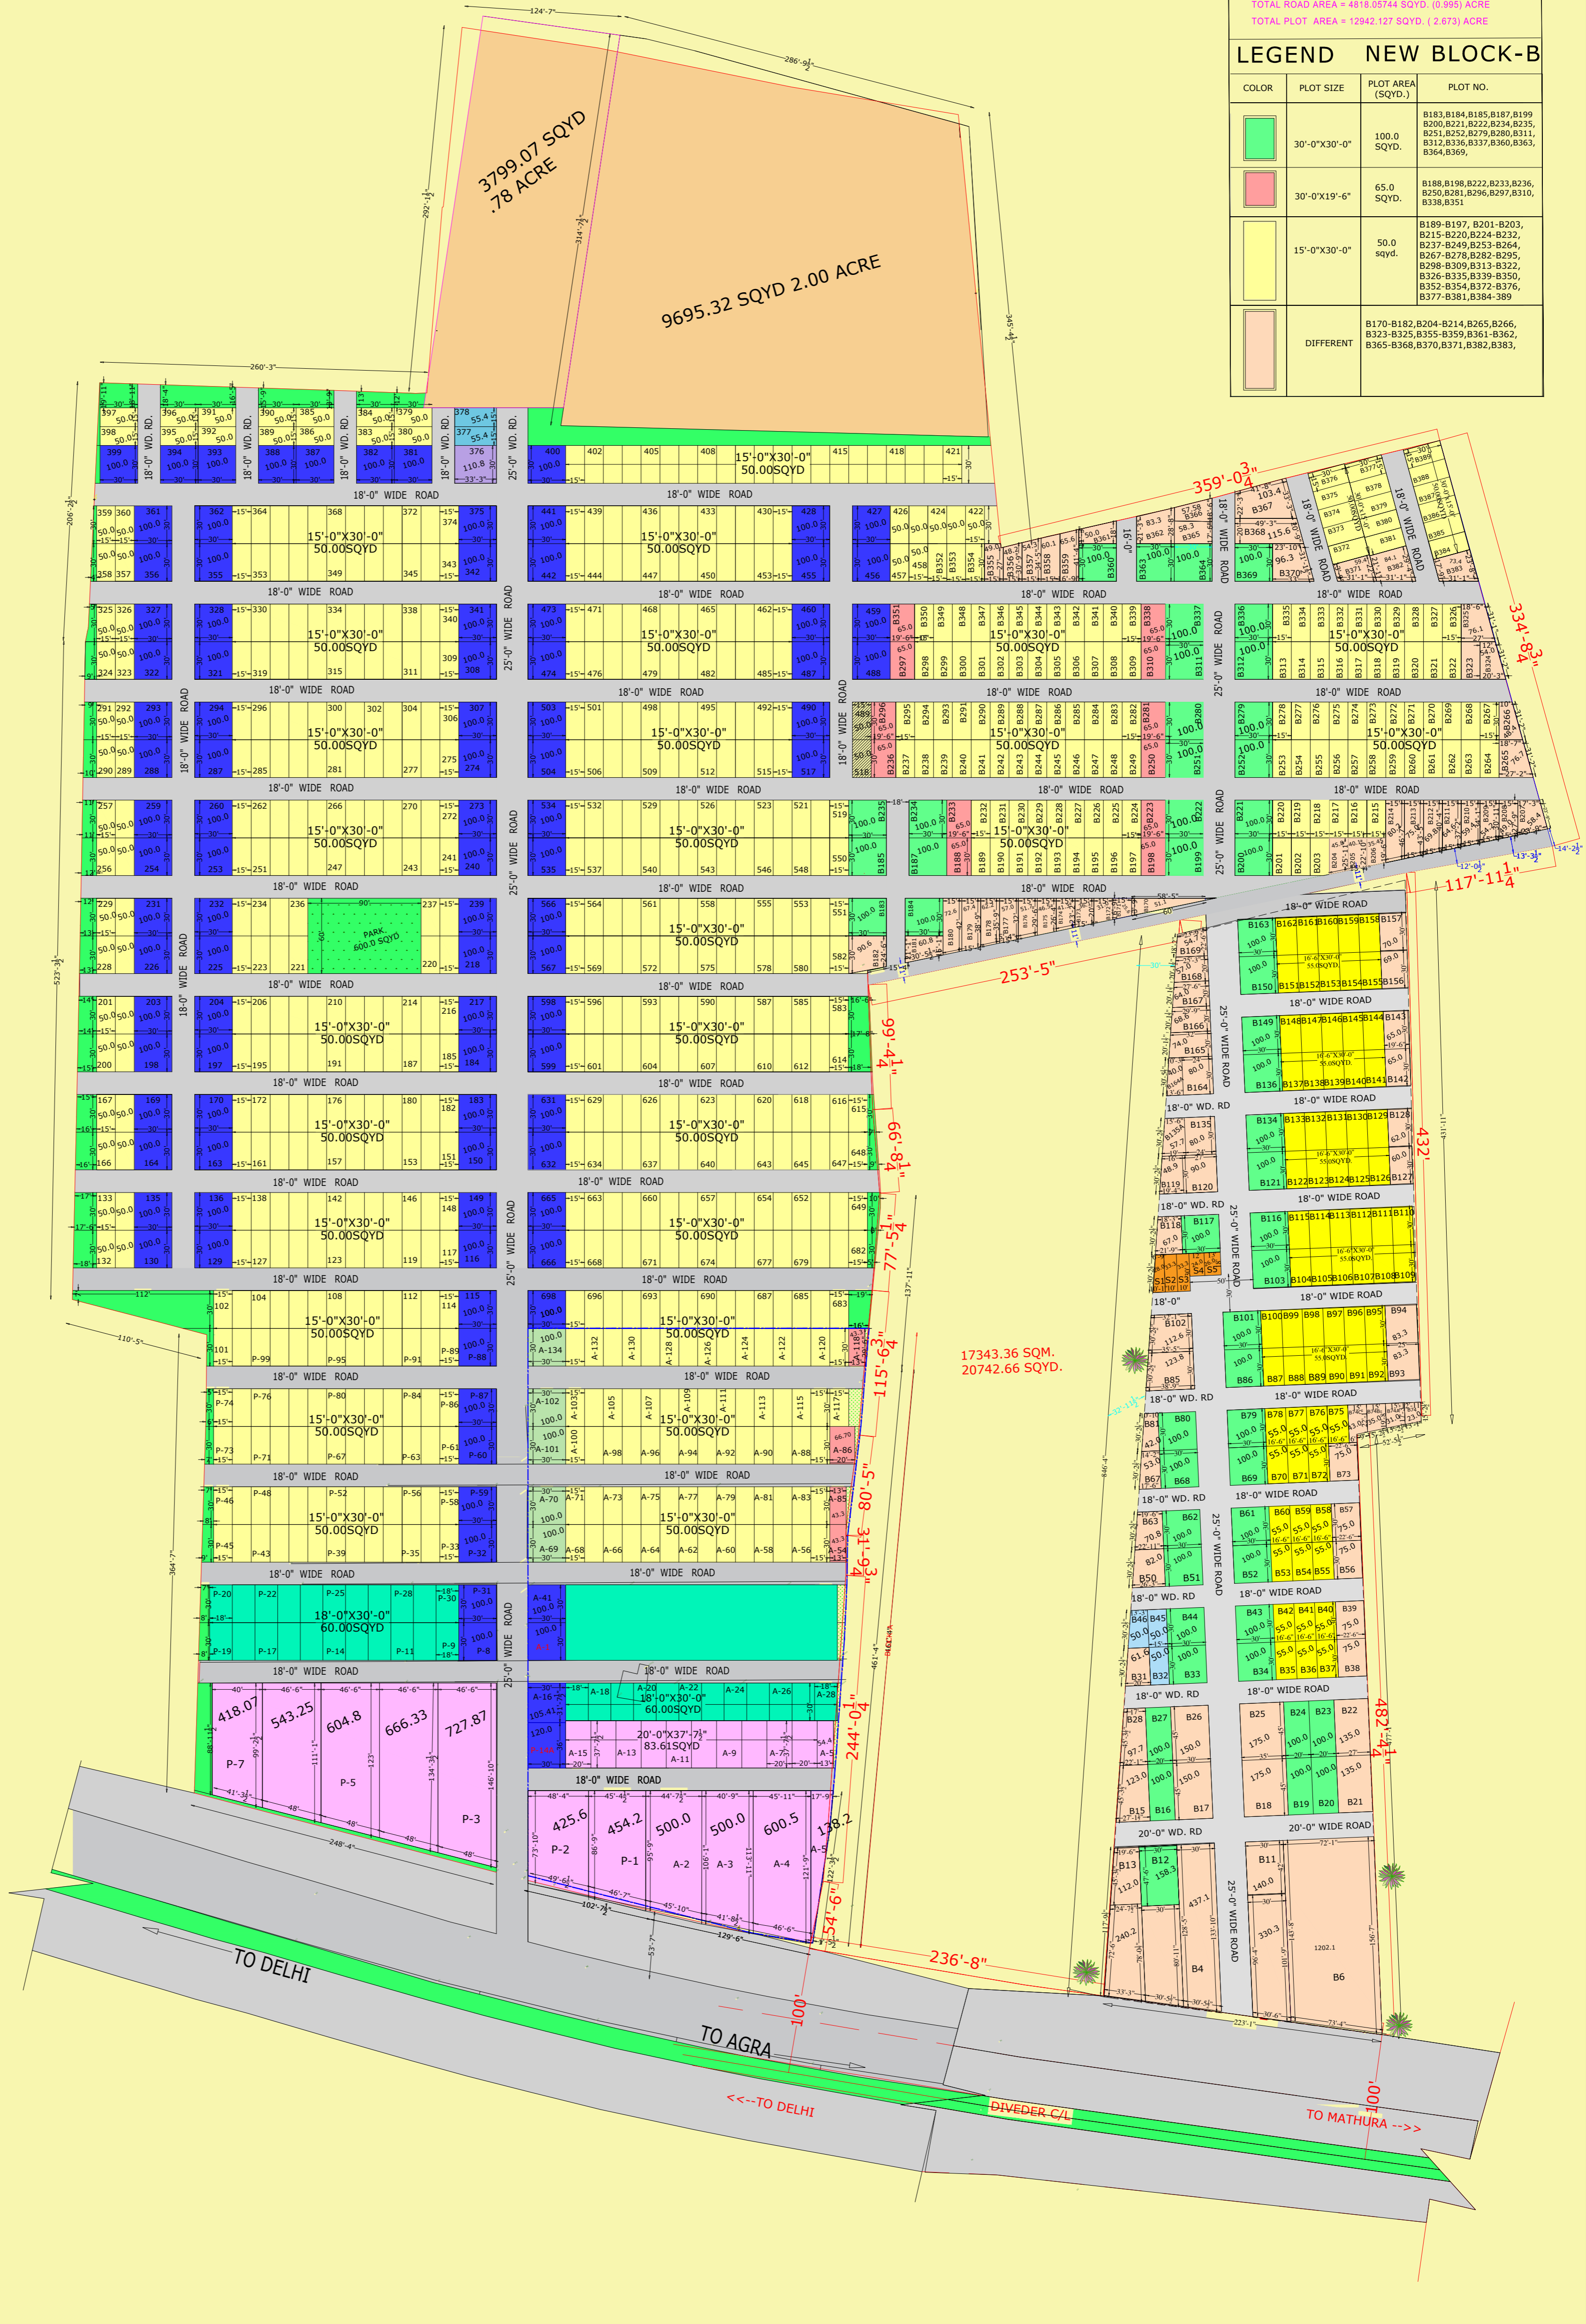

NORTH :-

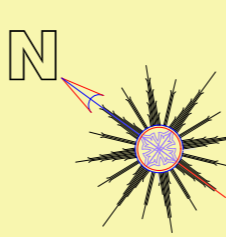


PROJECT:-

**VRINDAVAN RESIDENCY**

ARCHITECTURE CONSULTANT:-

**JLDARCH STUDIO**  
Ar. vinod kumar

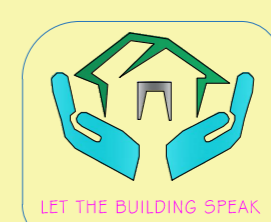

Office Add :- C-606, 6<sup>th</sup> Floor,  
Vipul PLAZA, SECTOR-81, FARIDABAD.  
+91-9560449020, 9555077701  
JLDARCHSTUDIO23@gmail.com